


Site Plan

 Subject Property

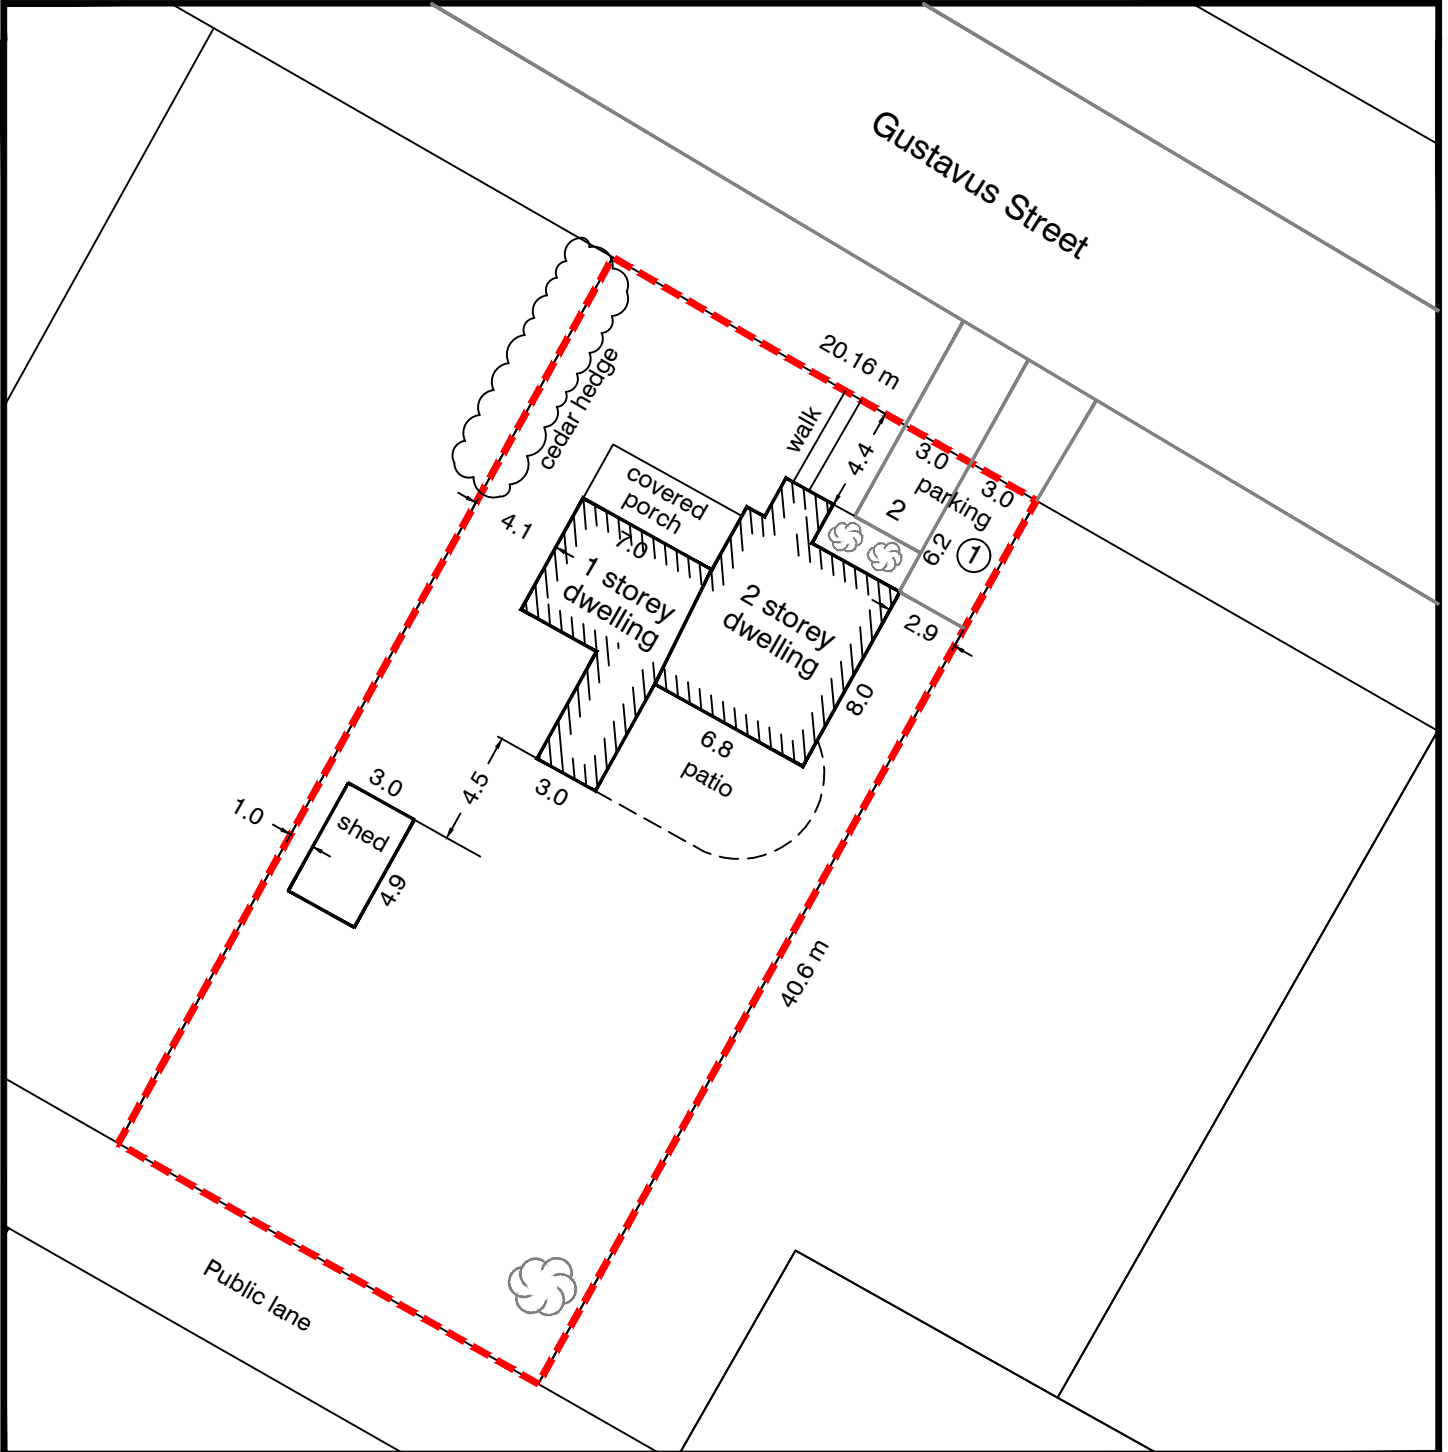

576 Gustavus Street
Port Elgin

RD **RON DAVIDSON**
LAND USE PLANNING CONSULTANT INC
OWEN SOUND, ONTARIO
SCALE 1:300