













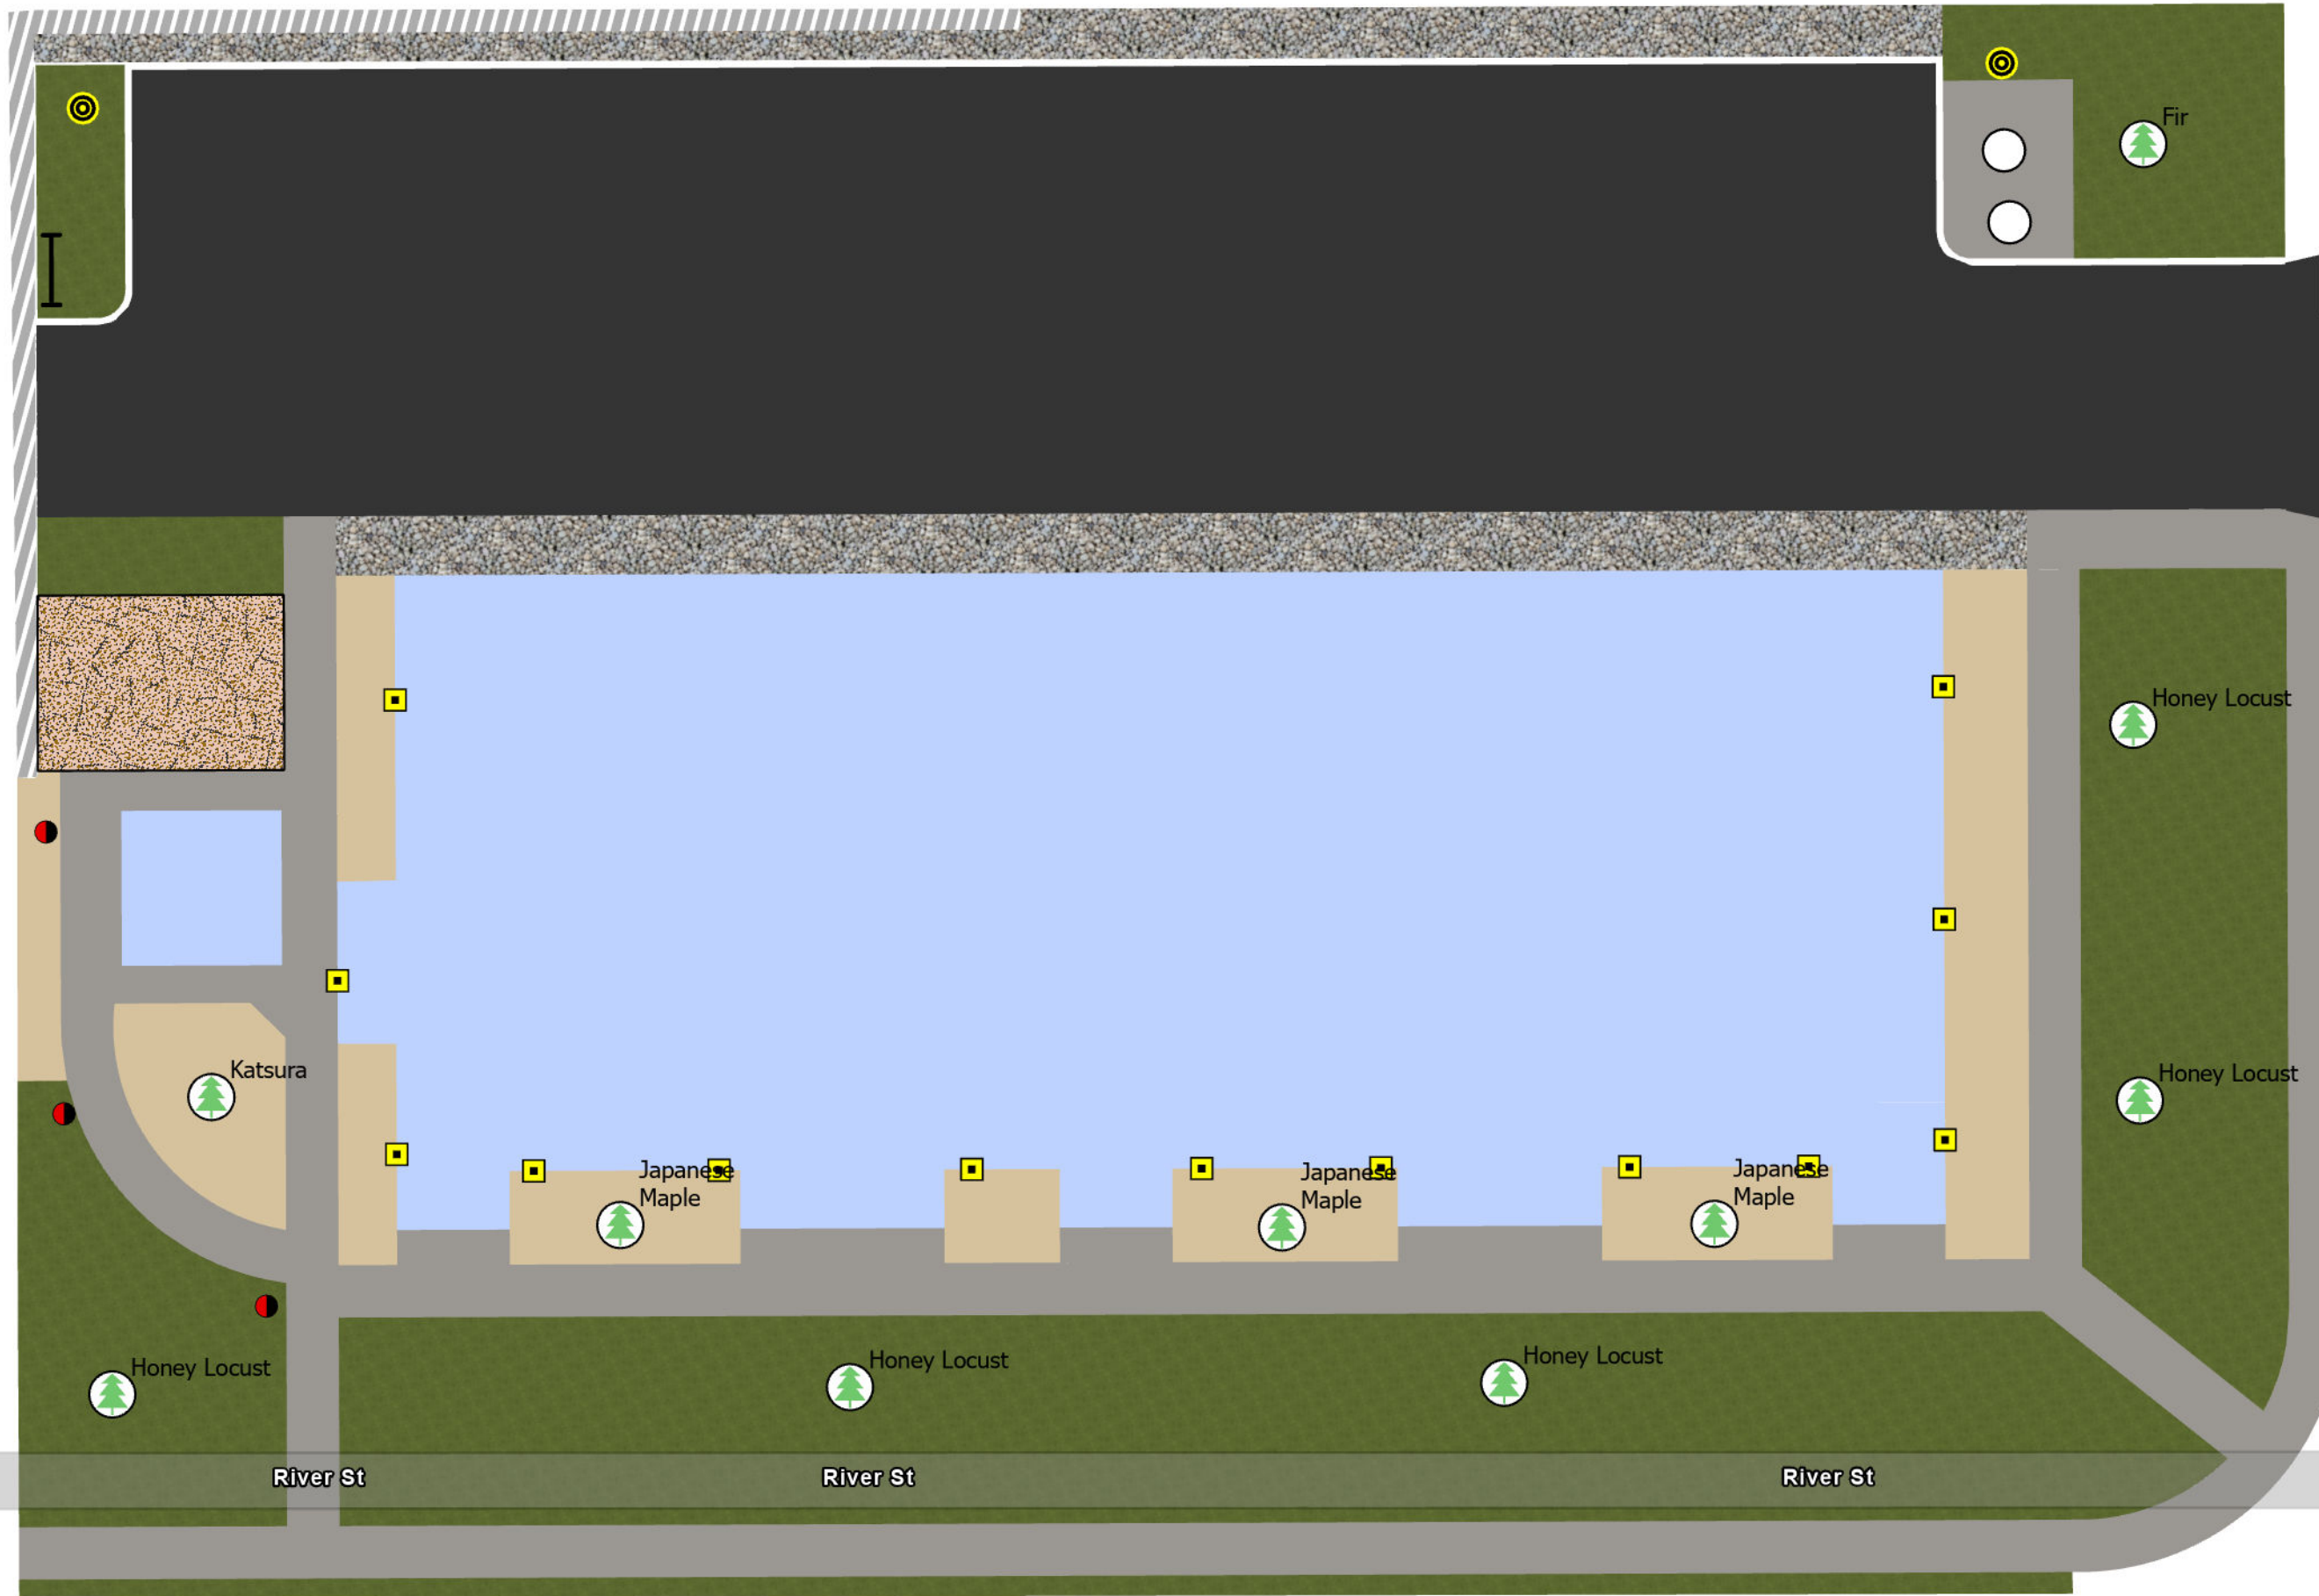


Wilson Developments  
 Arlington Site Plan  
 07-Jan-2025

-  Street Light
-  MOLOK
-  Walkway Light
-  Building Mount Light
-  Building
-  Asphalt
-  Concrete
-  Garden
-  Grass
-  Mulch
-  Stone
-  Retaining Wall
-  Bike Rack
-  Tree



This inset detail shows a corner of a building with a grey concrete finish. A yellow street light is positioned at the top left corner. To the right, a green grass area contains a tree icon labeled 'Fir'. Below the building corner, two white circles represent MOLOK fixtures.